


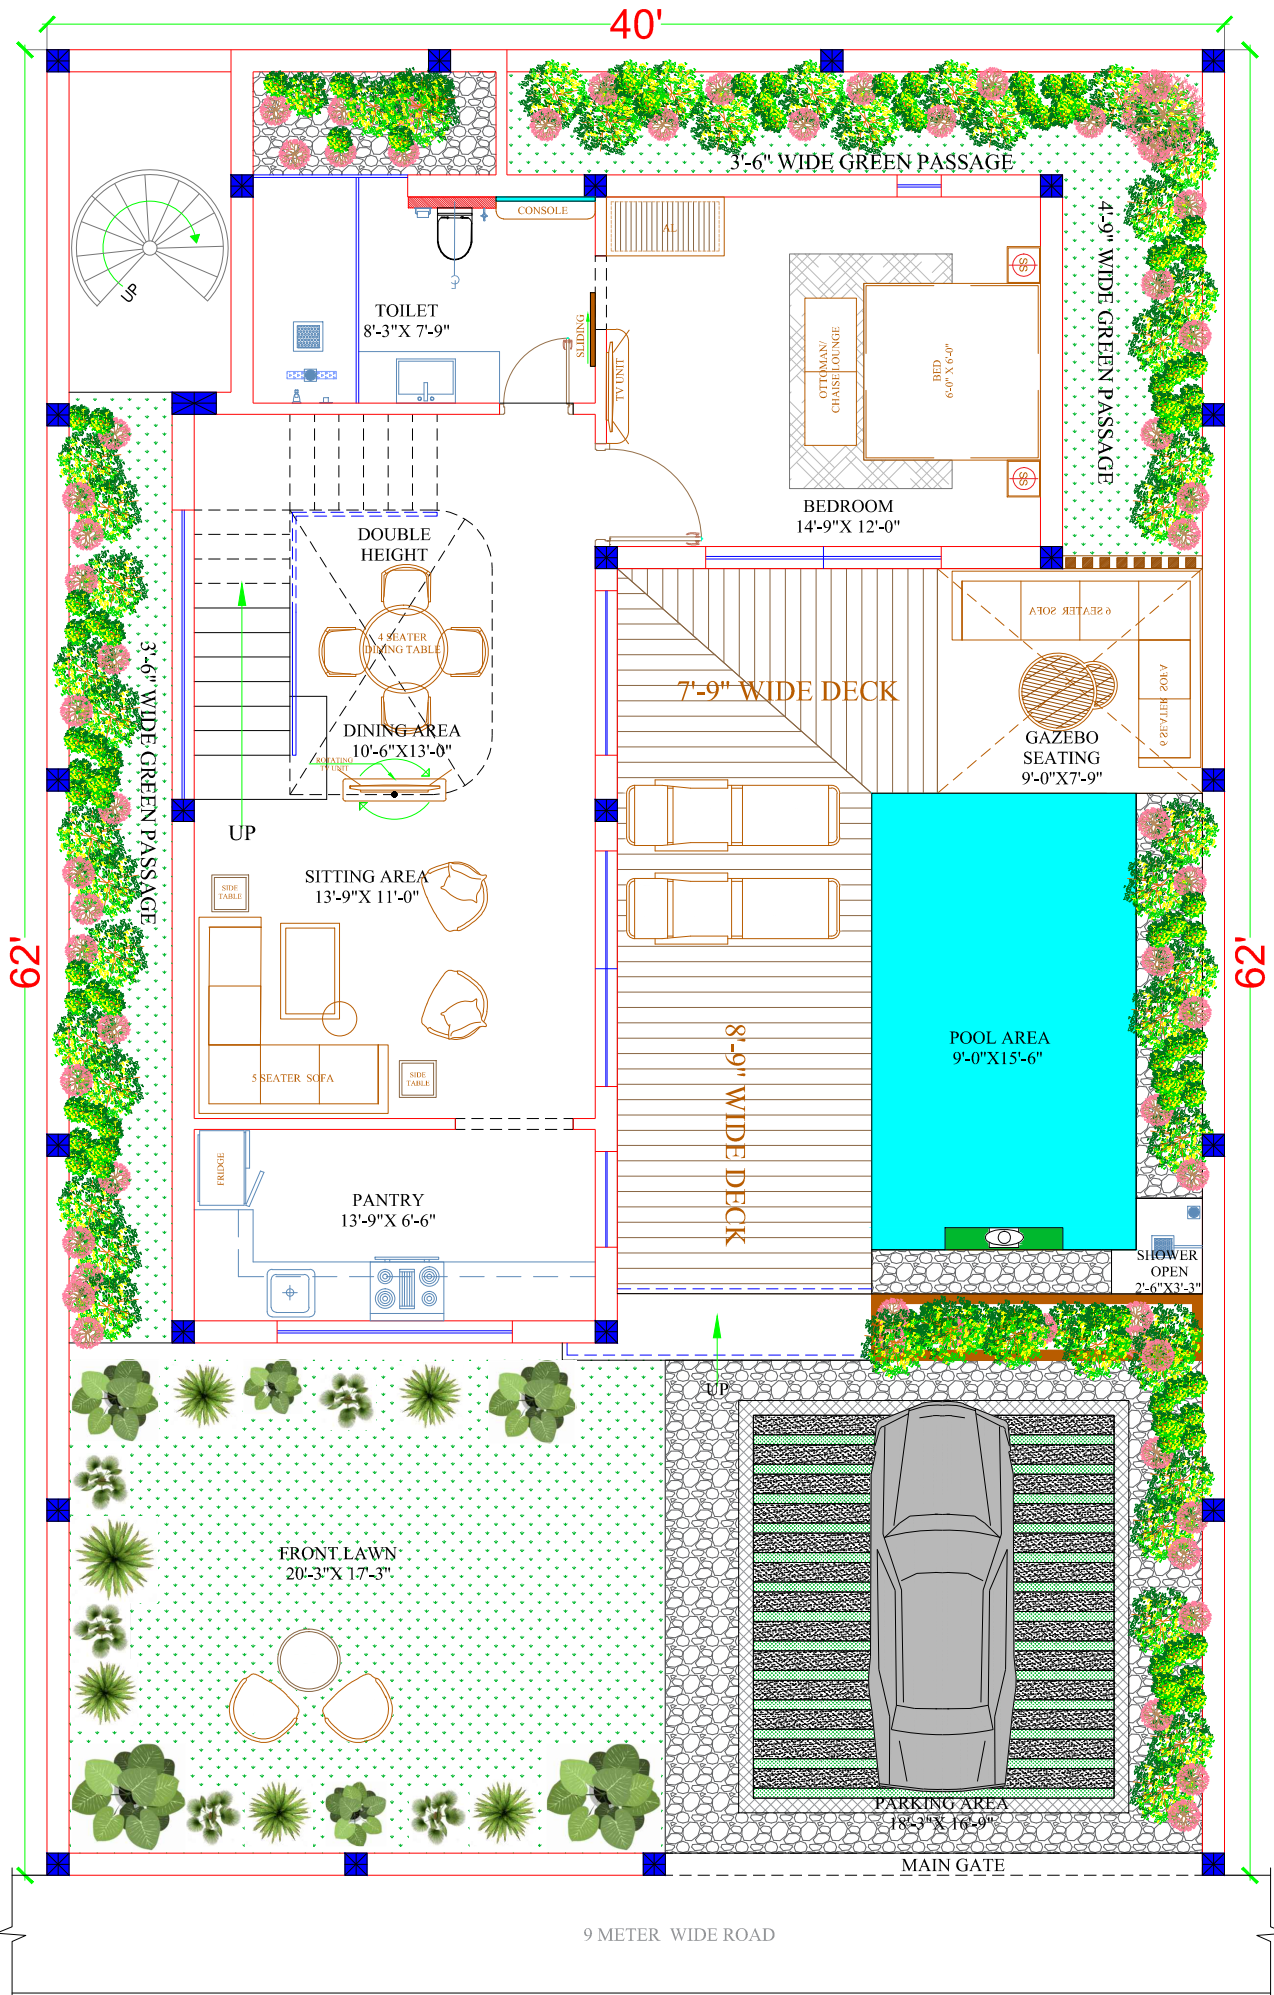

PROJECT FOR :

BAAGICHA AT GANGES
MODERN SPANISH VILLA
AT DHANORI KALIYAR

AREA

REVISIONS

REVISIONS NO	DATE	REVISIONS

DRAWING TITLE :

ARCHITECTURAL PLAN
GROUND FLOOR PLAN

SIGNATURE :

ARASHUTOSH YADAV
ISSUE DATE :
11-10-2025


DEALT BY : BURHAN



UTTARA ARCHITECTS

BY ASHUTOSH YADAV
ARCHITECTS - ENGINEER
INTERIOR - EXTERIOR
PHONE : 7982769122

THIS DRAWING IS THE PROPERTY OF UTTARA ARCHITECTS IT SHALL NOT BE COPIED OR USED WITHOUT THEIR WRITTEN PERMISSION NOR MADE KNOWN TO A THIRD PARTY. THE INFORMATION IS ISSUED ON THE UNDERSTANDING THAT NO PART THERE OF SHALL BE DUPLICATED FOR THE PURPOSE OTHER THAN THE EXPRESSED PURPOSE.

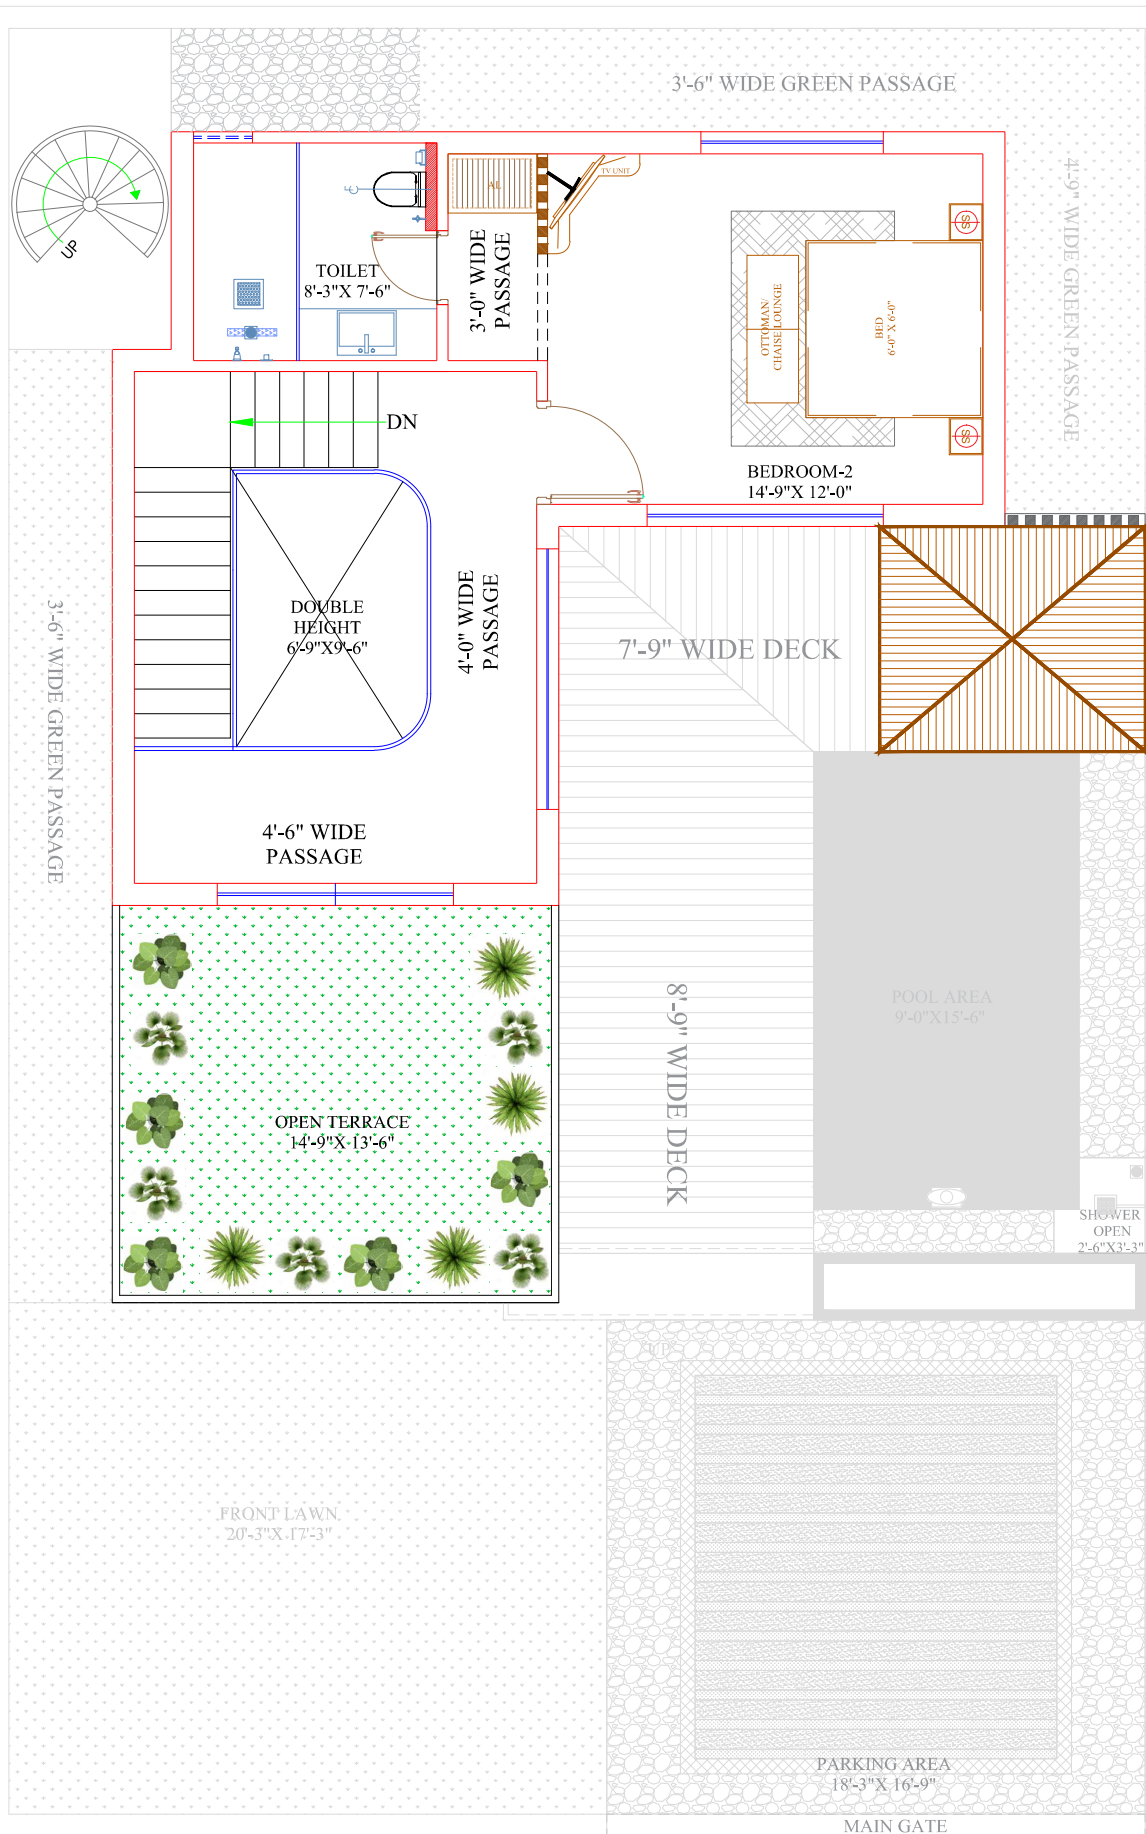

PROJECT FOR :

BAAGICHA AT GANGES
MODERN SPANISH VILLA
AT DHANORI KALIYAR

AREA

REVISIONS

REVISIONS NO	DATE	REVISIONS

DRAWING TITLE :

ARCHITECTURAL PLAN
FIRST FLOOR PLAN

SIGNATURE :

AR. ASHUTOSH YADAV

ISSUE DATE : 11-10-2025

DEALT BY : BURHAN



NORTH



UTTARA ARCHITECTS

BY ASHUTOSH YADAV

ARCHITECTS - ENGINEER

INTERIOR - EXTERIOR

PHONE : 7982769122

THIS DRAWING IS THE PROPERTY OF UTTARA ARCHITECTS IT SHALL NOT BE COPIED OR USED WITHOUT THEIR WRITTEN PERMISSION NOR MADE KNOWN TO A THIRD PARTY. THE INFORMATION IS ISSUED ON THE UNDERSTANDING THAT NO PART THERE OF SHALL BE DUPLICATED FOR THE PURPOSE OTHER THAN THE EXPRESSED PURPOSE.